




# SAMKHYA: THE JOURNEY OF CONSCIOUSNESS

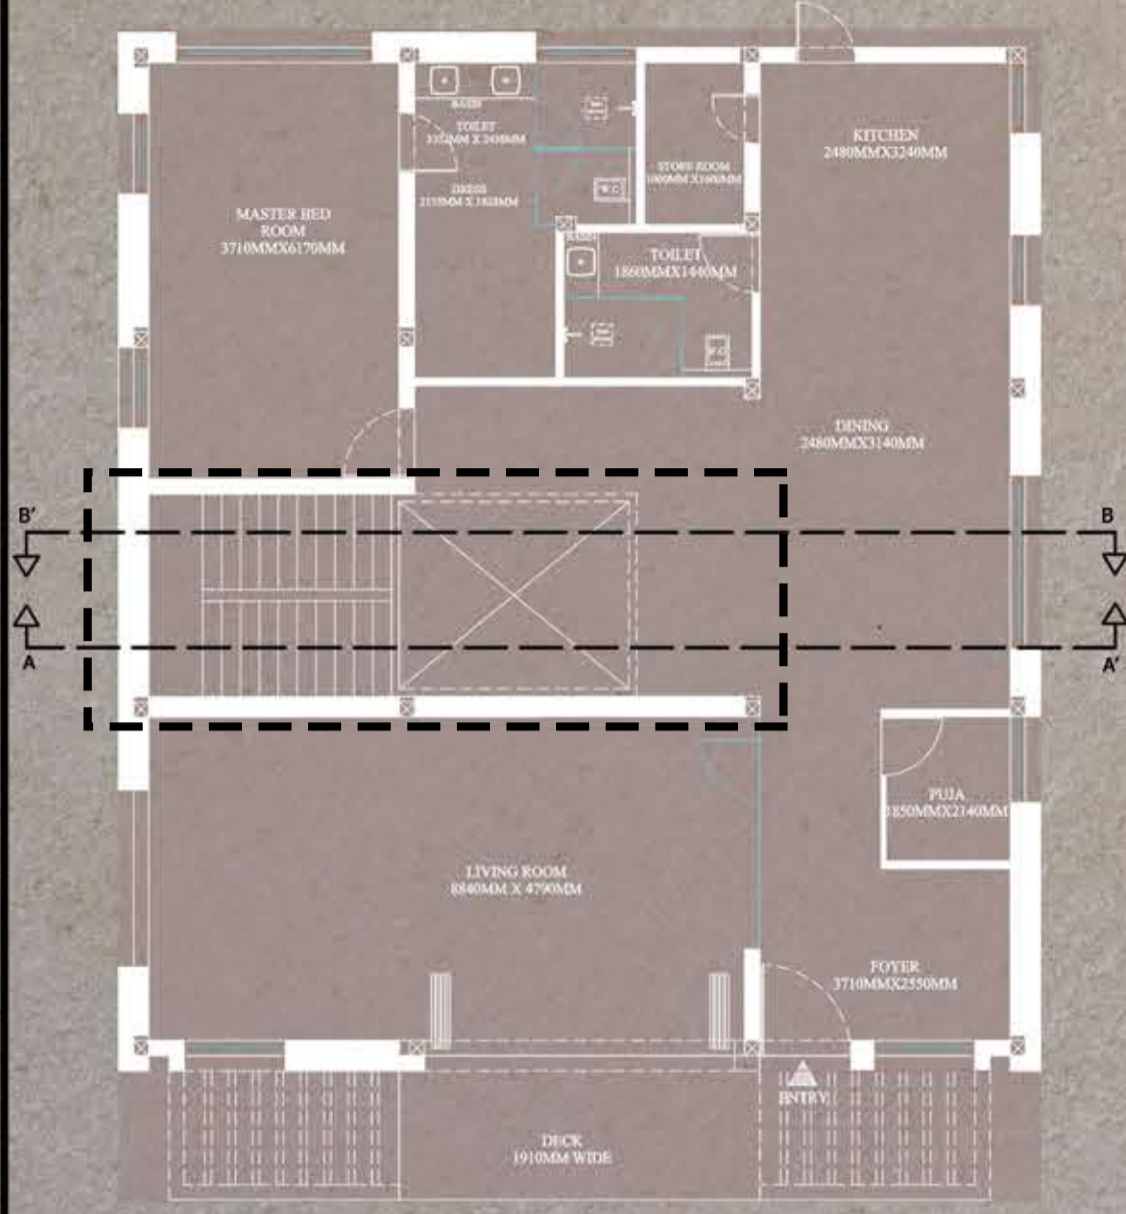

GROUND FLOOR PLAN

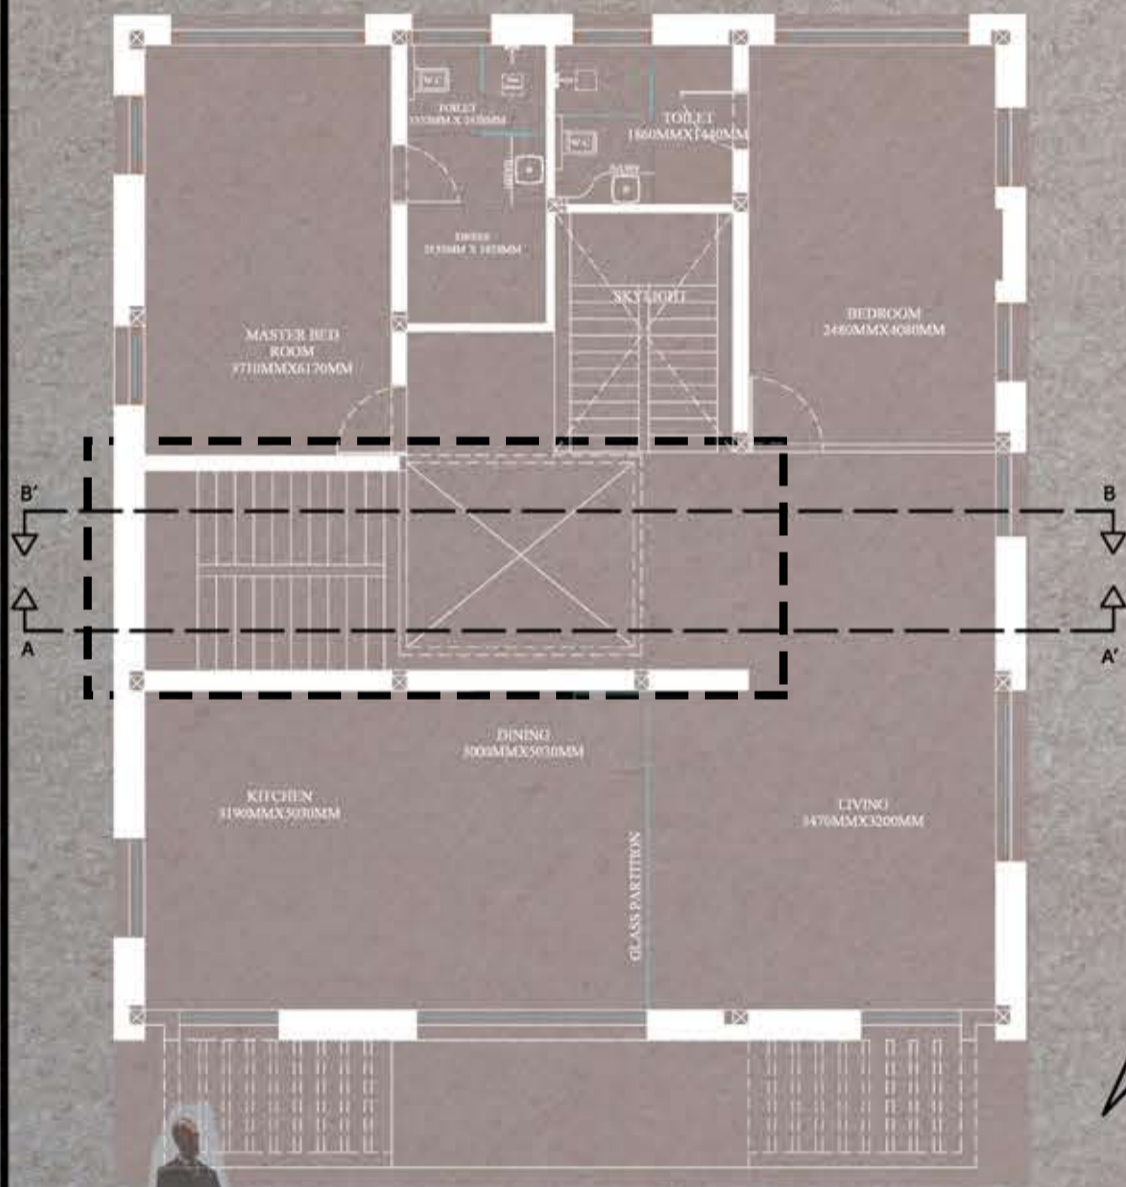


FIRST FLOOR PLAN

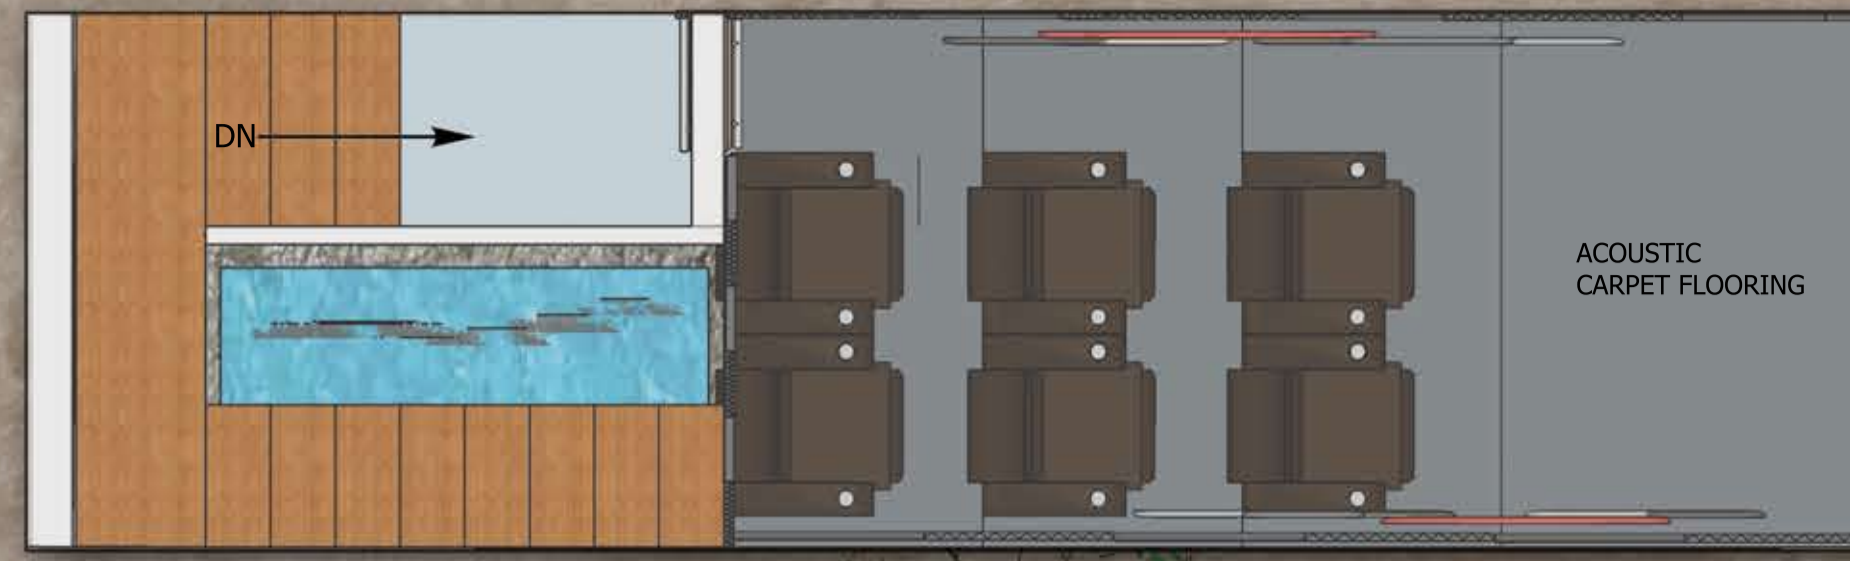


BASEMENT FLOOR PLAN




GROUND FLOOR PLAN

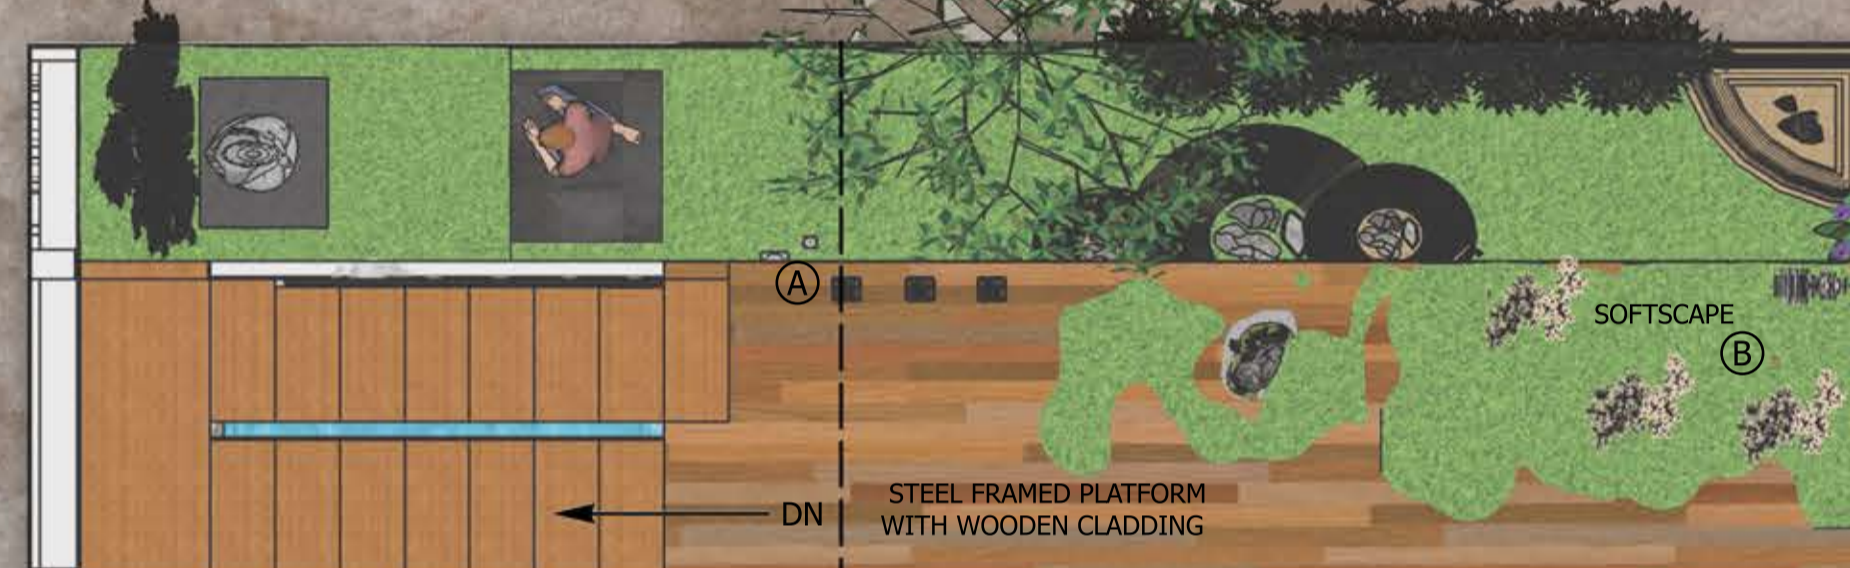


FIRST FLOOR PLAN

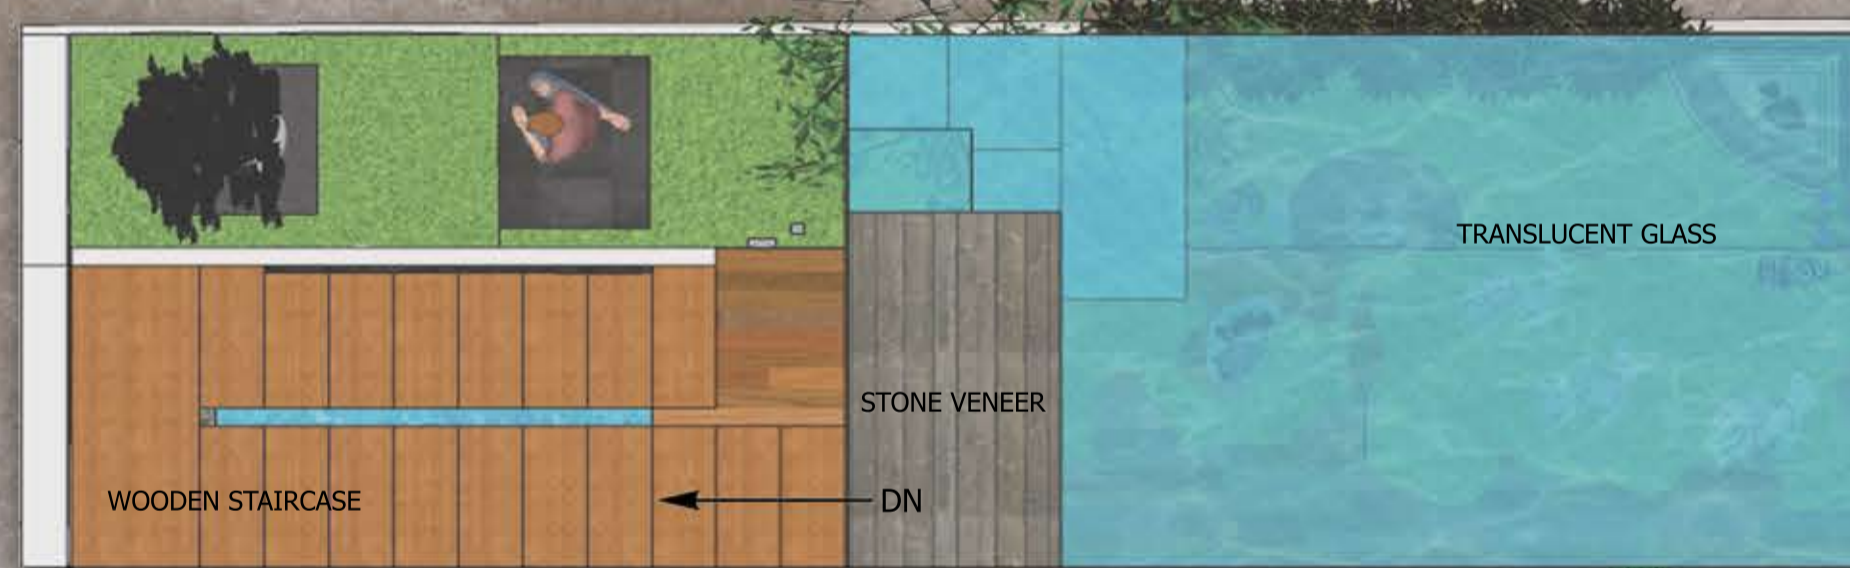


MEZZANINE FLOOR PLAN AT LVL 7.5MT

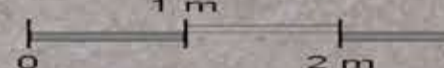

VIEW FROM A

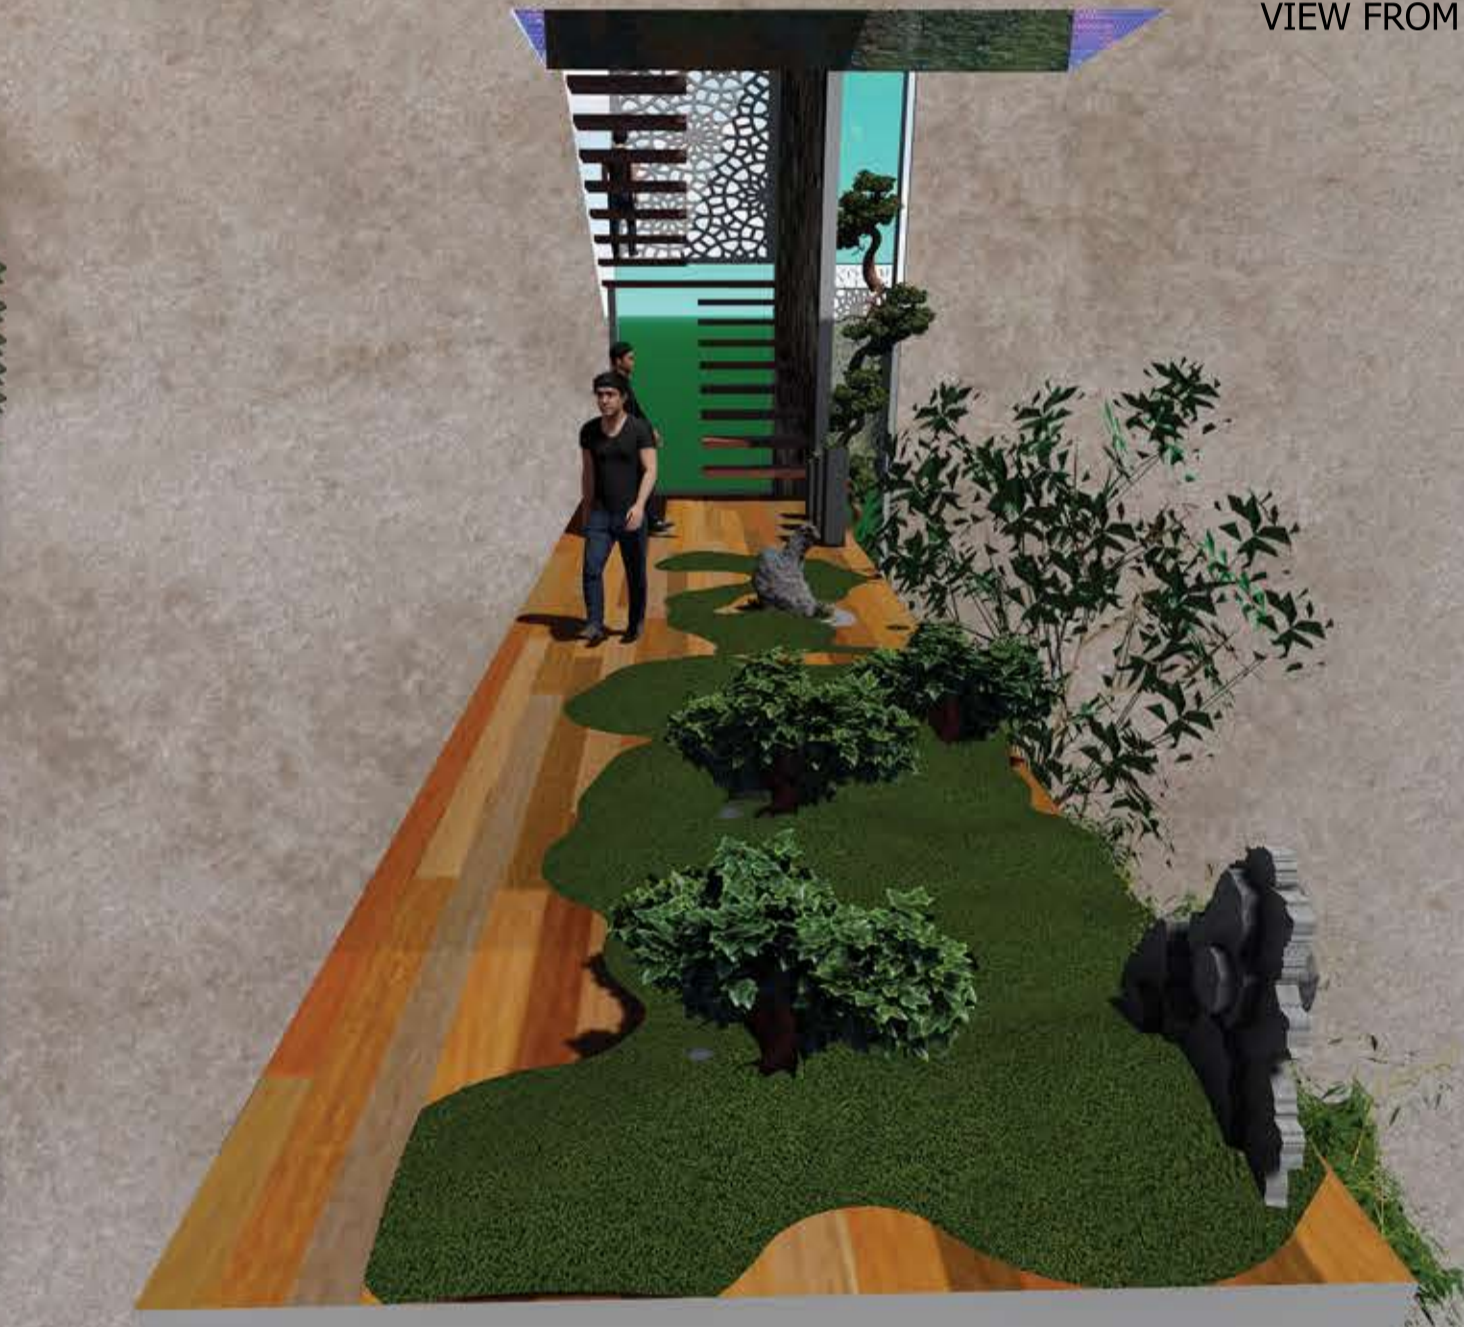

VIEW FROM B

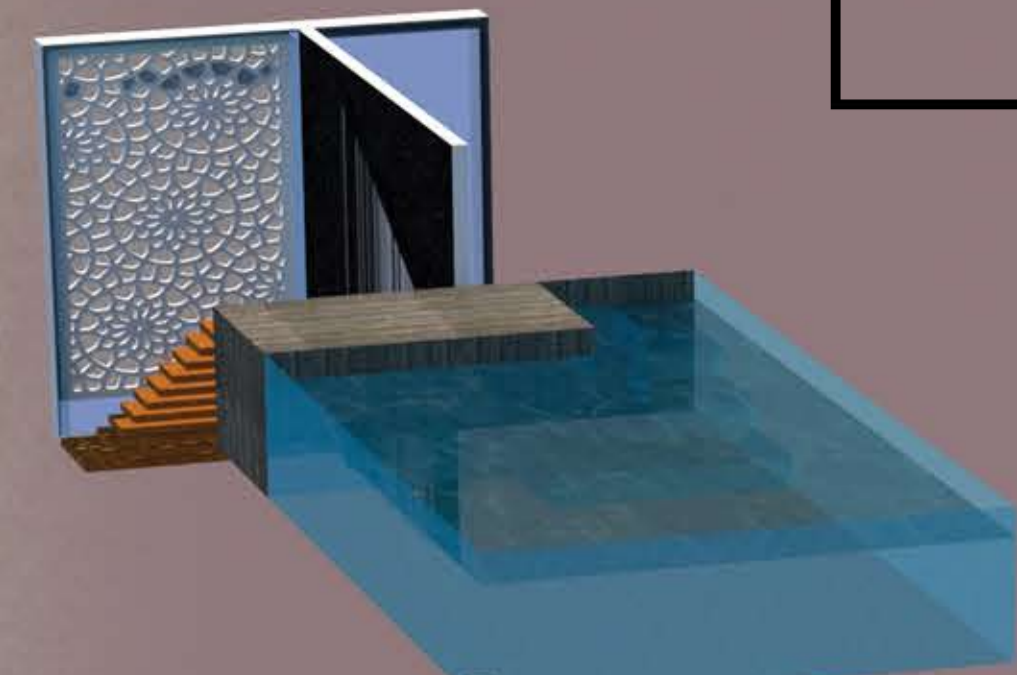

MEZZANINE FLOOR PLAN AT LVL 7.5MT



FIRST FLOOR PLAN





GROUND FLOOR PLAN




BASEMENT FLOOR PLAN



SECTION -AA

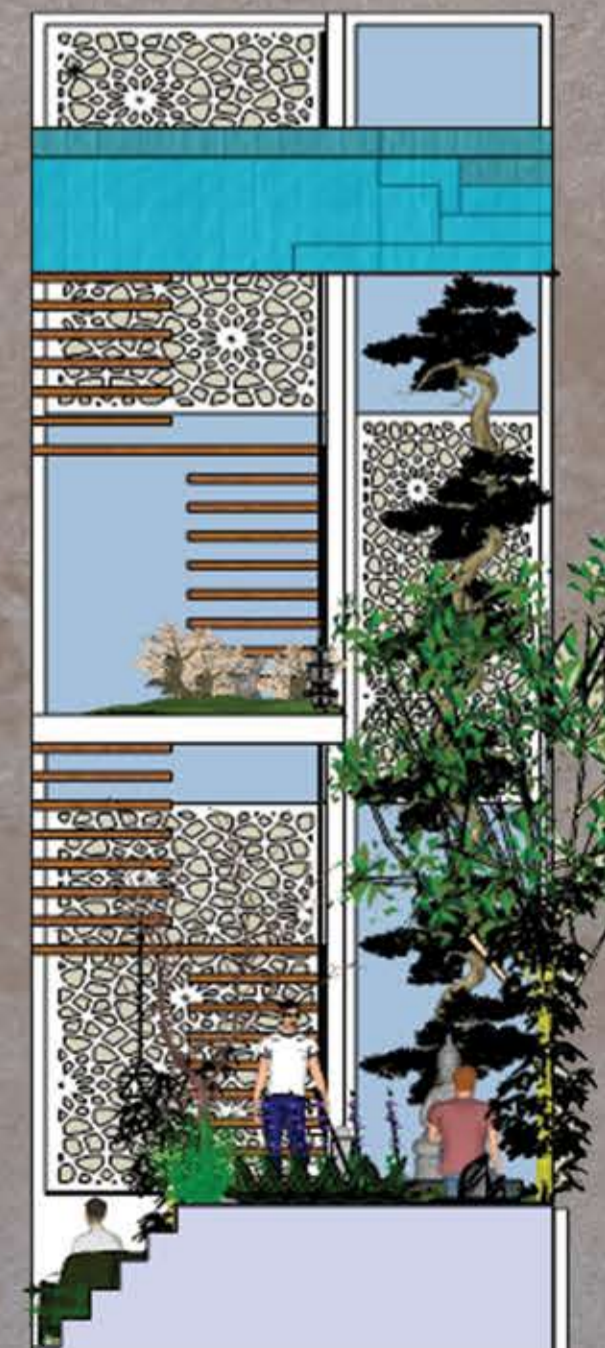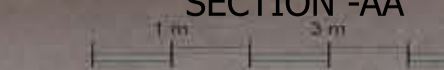

ELEVATION

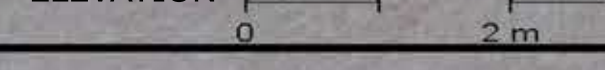

SECTION -BB

